


LOTS 30-31 PER PLS CSH 405
LOT 1/3 PER DEED; C.S.H. 743
LOTS 30-31 COMD PER APP & DEED C.S.H. 84-409
LOT 30-31 DIV. PER DEED C.S.H. 85-501-85-507
LOTS 13-24-28 CONSD PER APP. C.S.H. 86-024-025
LOTS 28 THRU 105 FROM COMMON ELEMENT PER DEED C.S.H. 87-431
LOTS 5 (LAND ONLY) & 6 (IMP ONLY) PER DEED C.S.H. 89-635

REFERENCES
RE 30 754
HA 25 535
220-A 36
174-A 30 *
174-A 30A²
174-A 30C

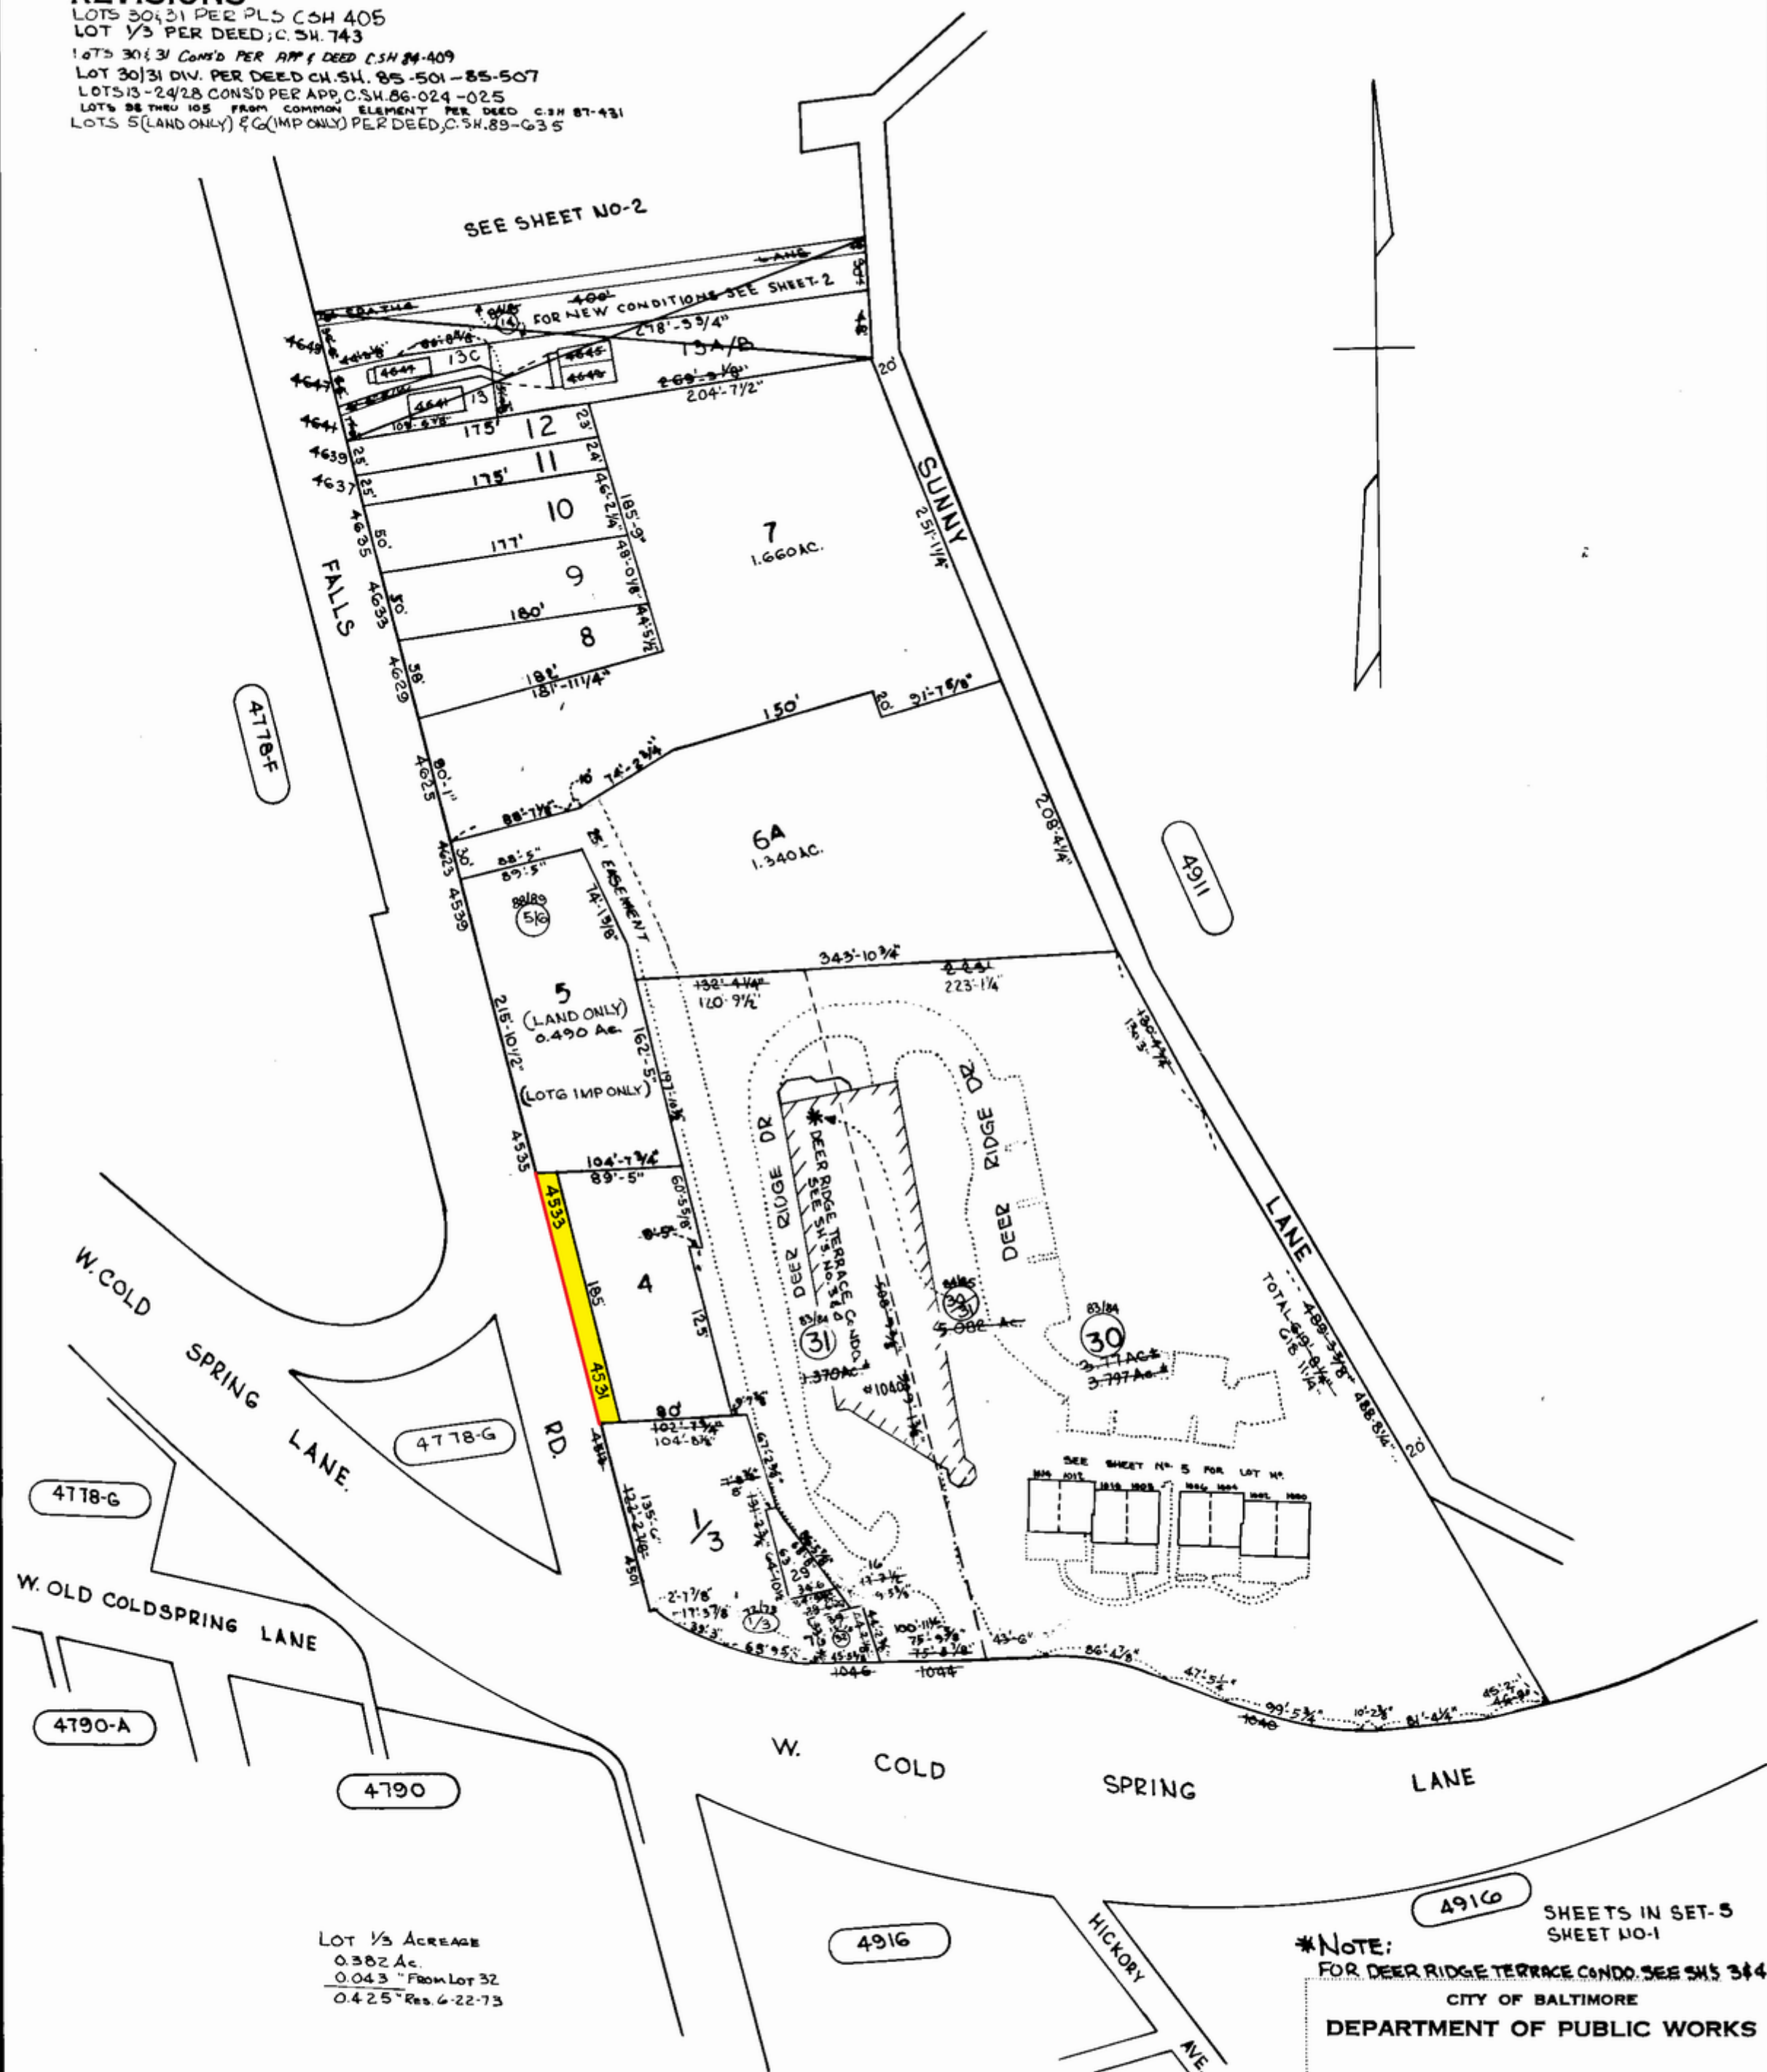

TRACED BY D. GREEN
LETTERED BY D. G.
CHECKED BY A. M. HEYMAN

THIS IS A REAL PROPERTY PLAT AS PROVIDED
FOR UNDER ARTICLE 76(d) OF THE CITY CHARTER
IT IS COMPILED FROM TITLE AND OTHER
SOURCES AND IS NOT AN AUTHENTIC SURVEY.

SCALE 1"=100 FT DATE JAN 1972